
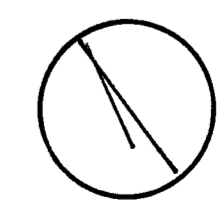


ASHBOURNE COUNTRY CLUB

CONCEPTUAL SITE PLAN

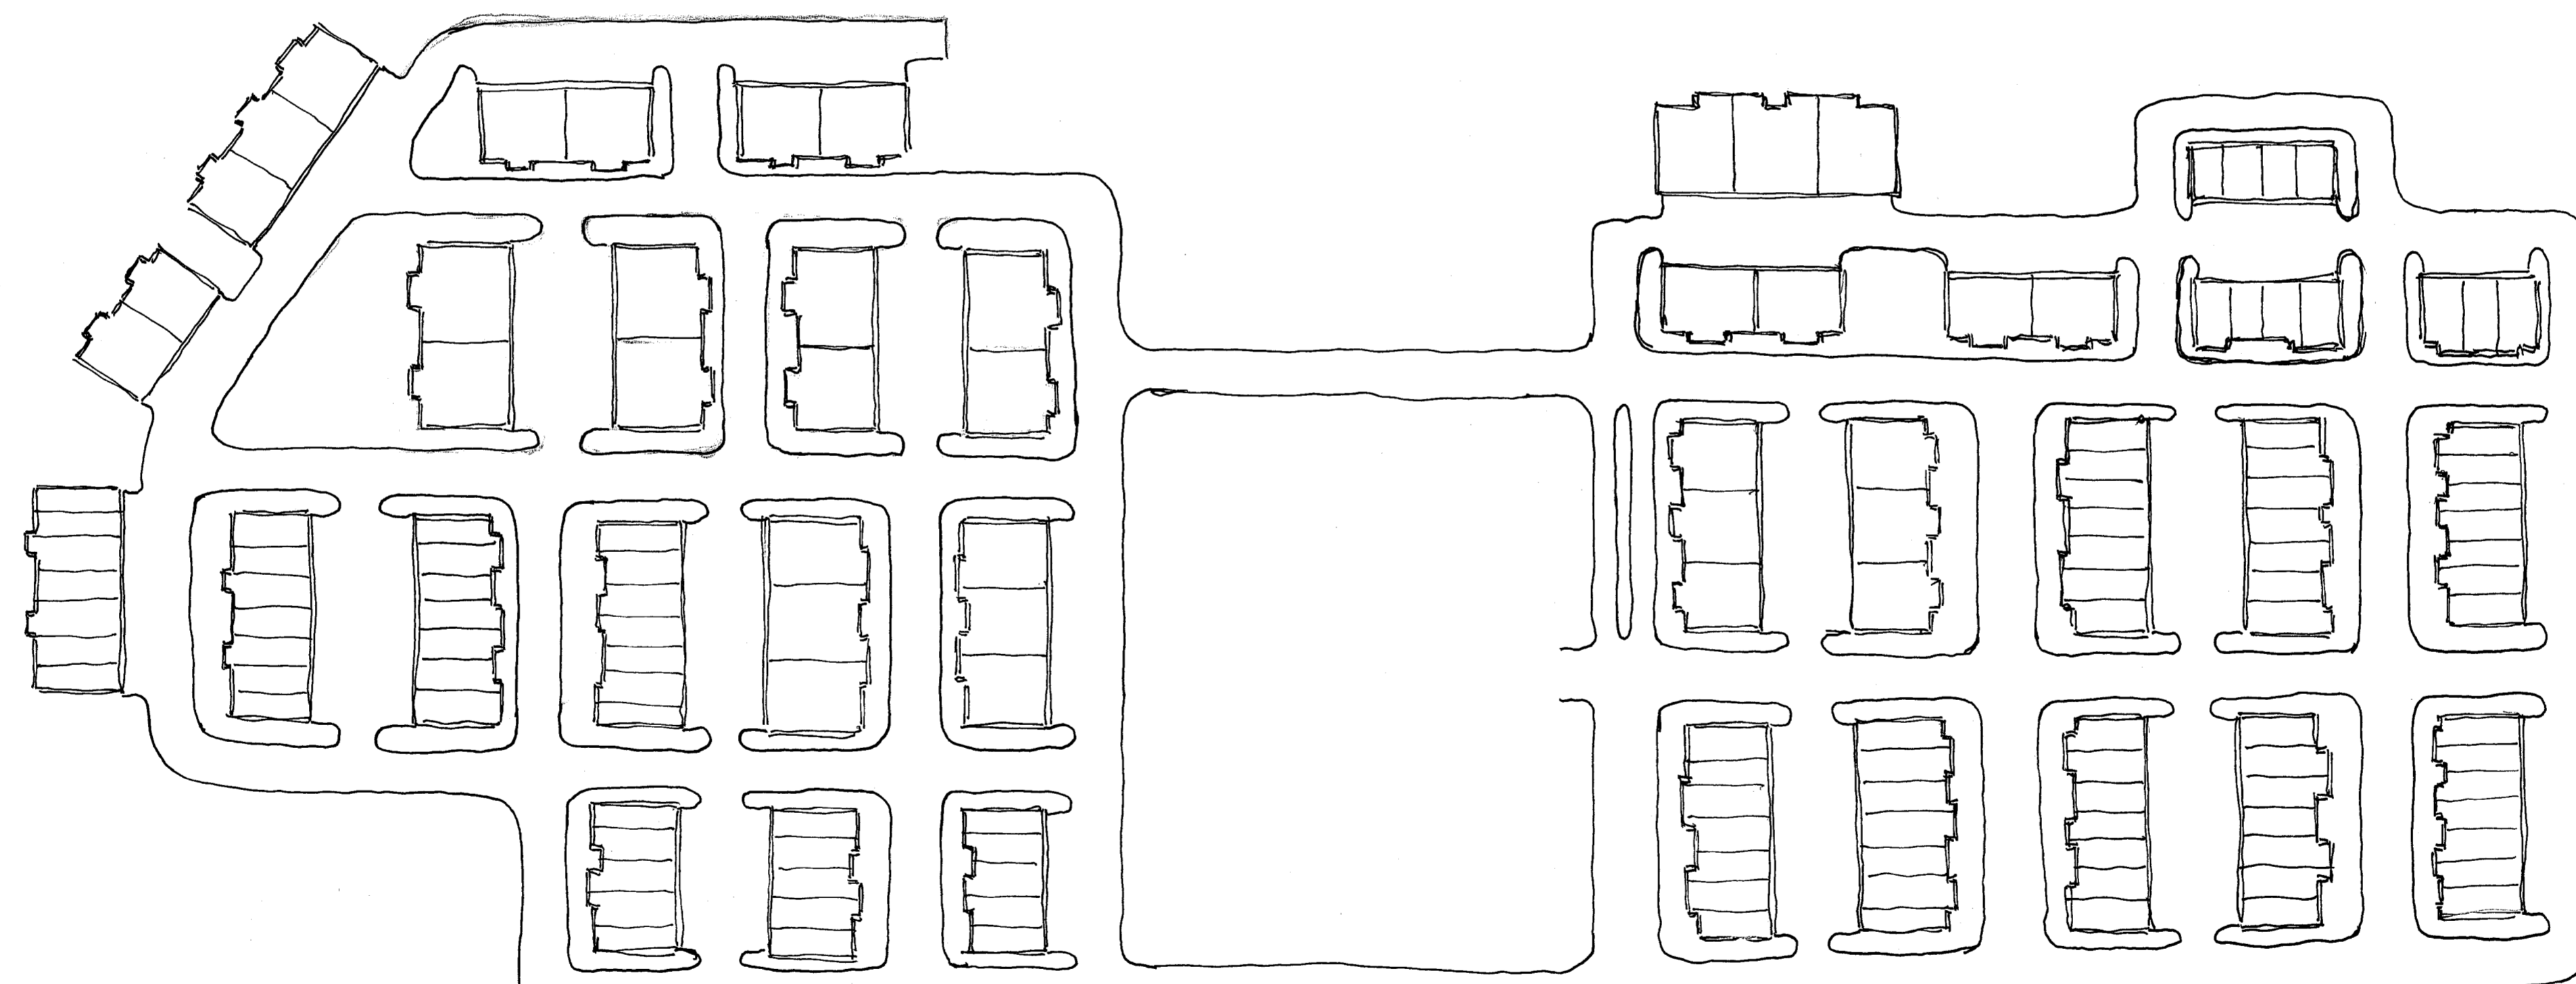

Kenneth Amey, AICP
professional planner

SCALE: 1" = 100'
DECEMBER 16, 2009