
 


LAVEROCK

CONCEPTUAL SITE PLAN - CCRC

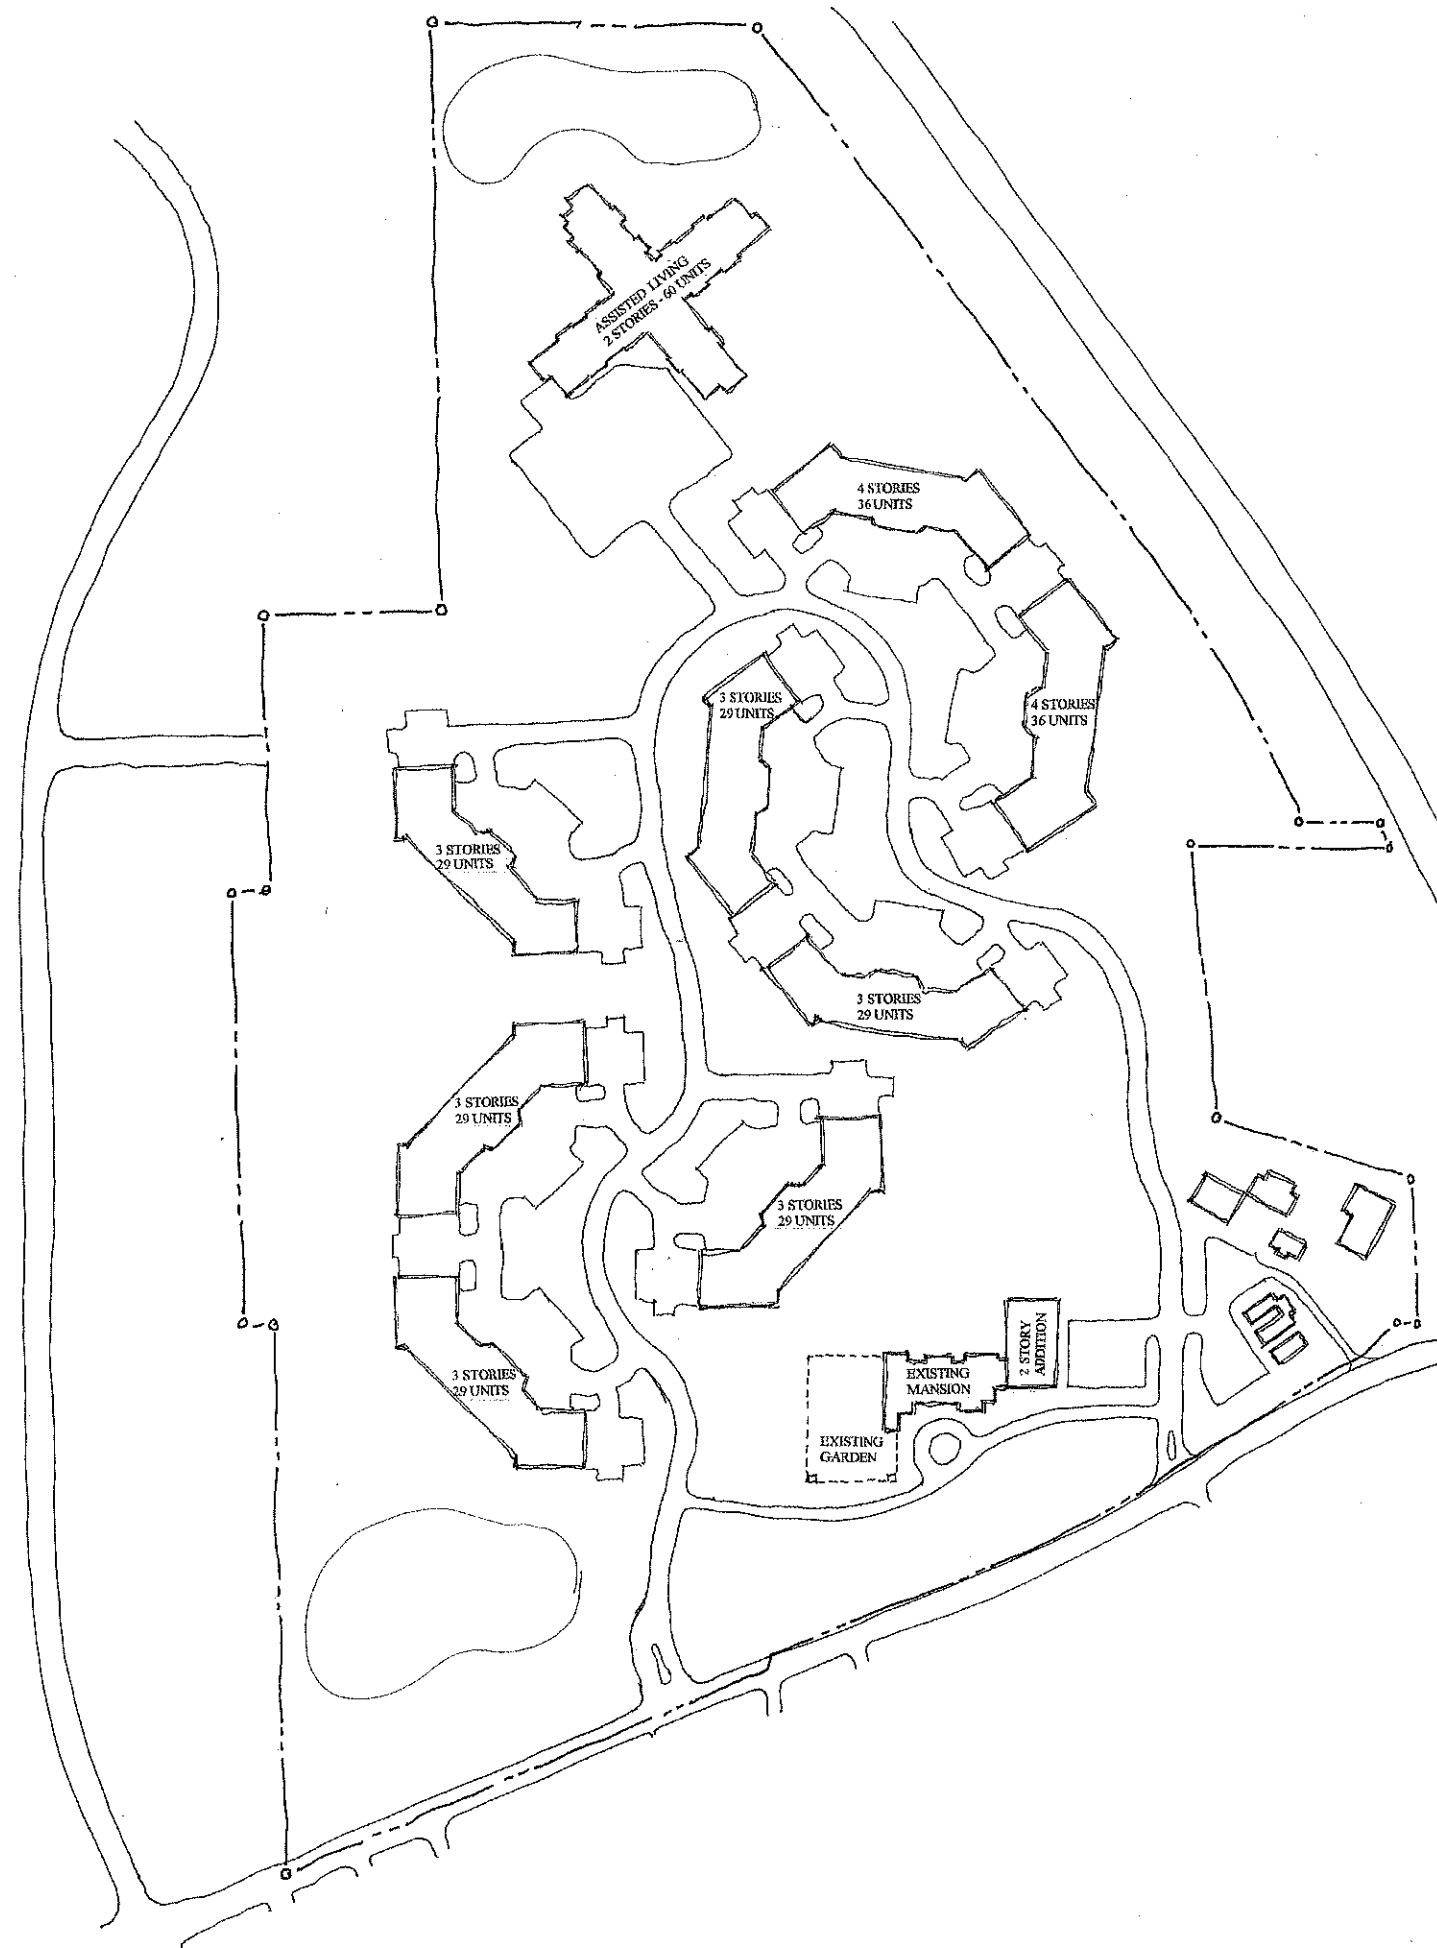

Kenneth Amey, AICP
professional planner

SCALE: 1" = 100'
JANUARY 5, 2010

