


# LAVEROCK

CONCEPTUAL SITE PLAN - CCRC

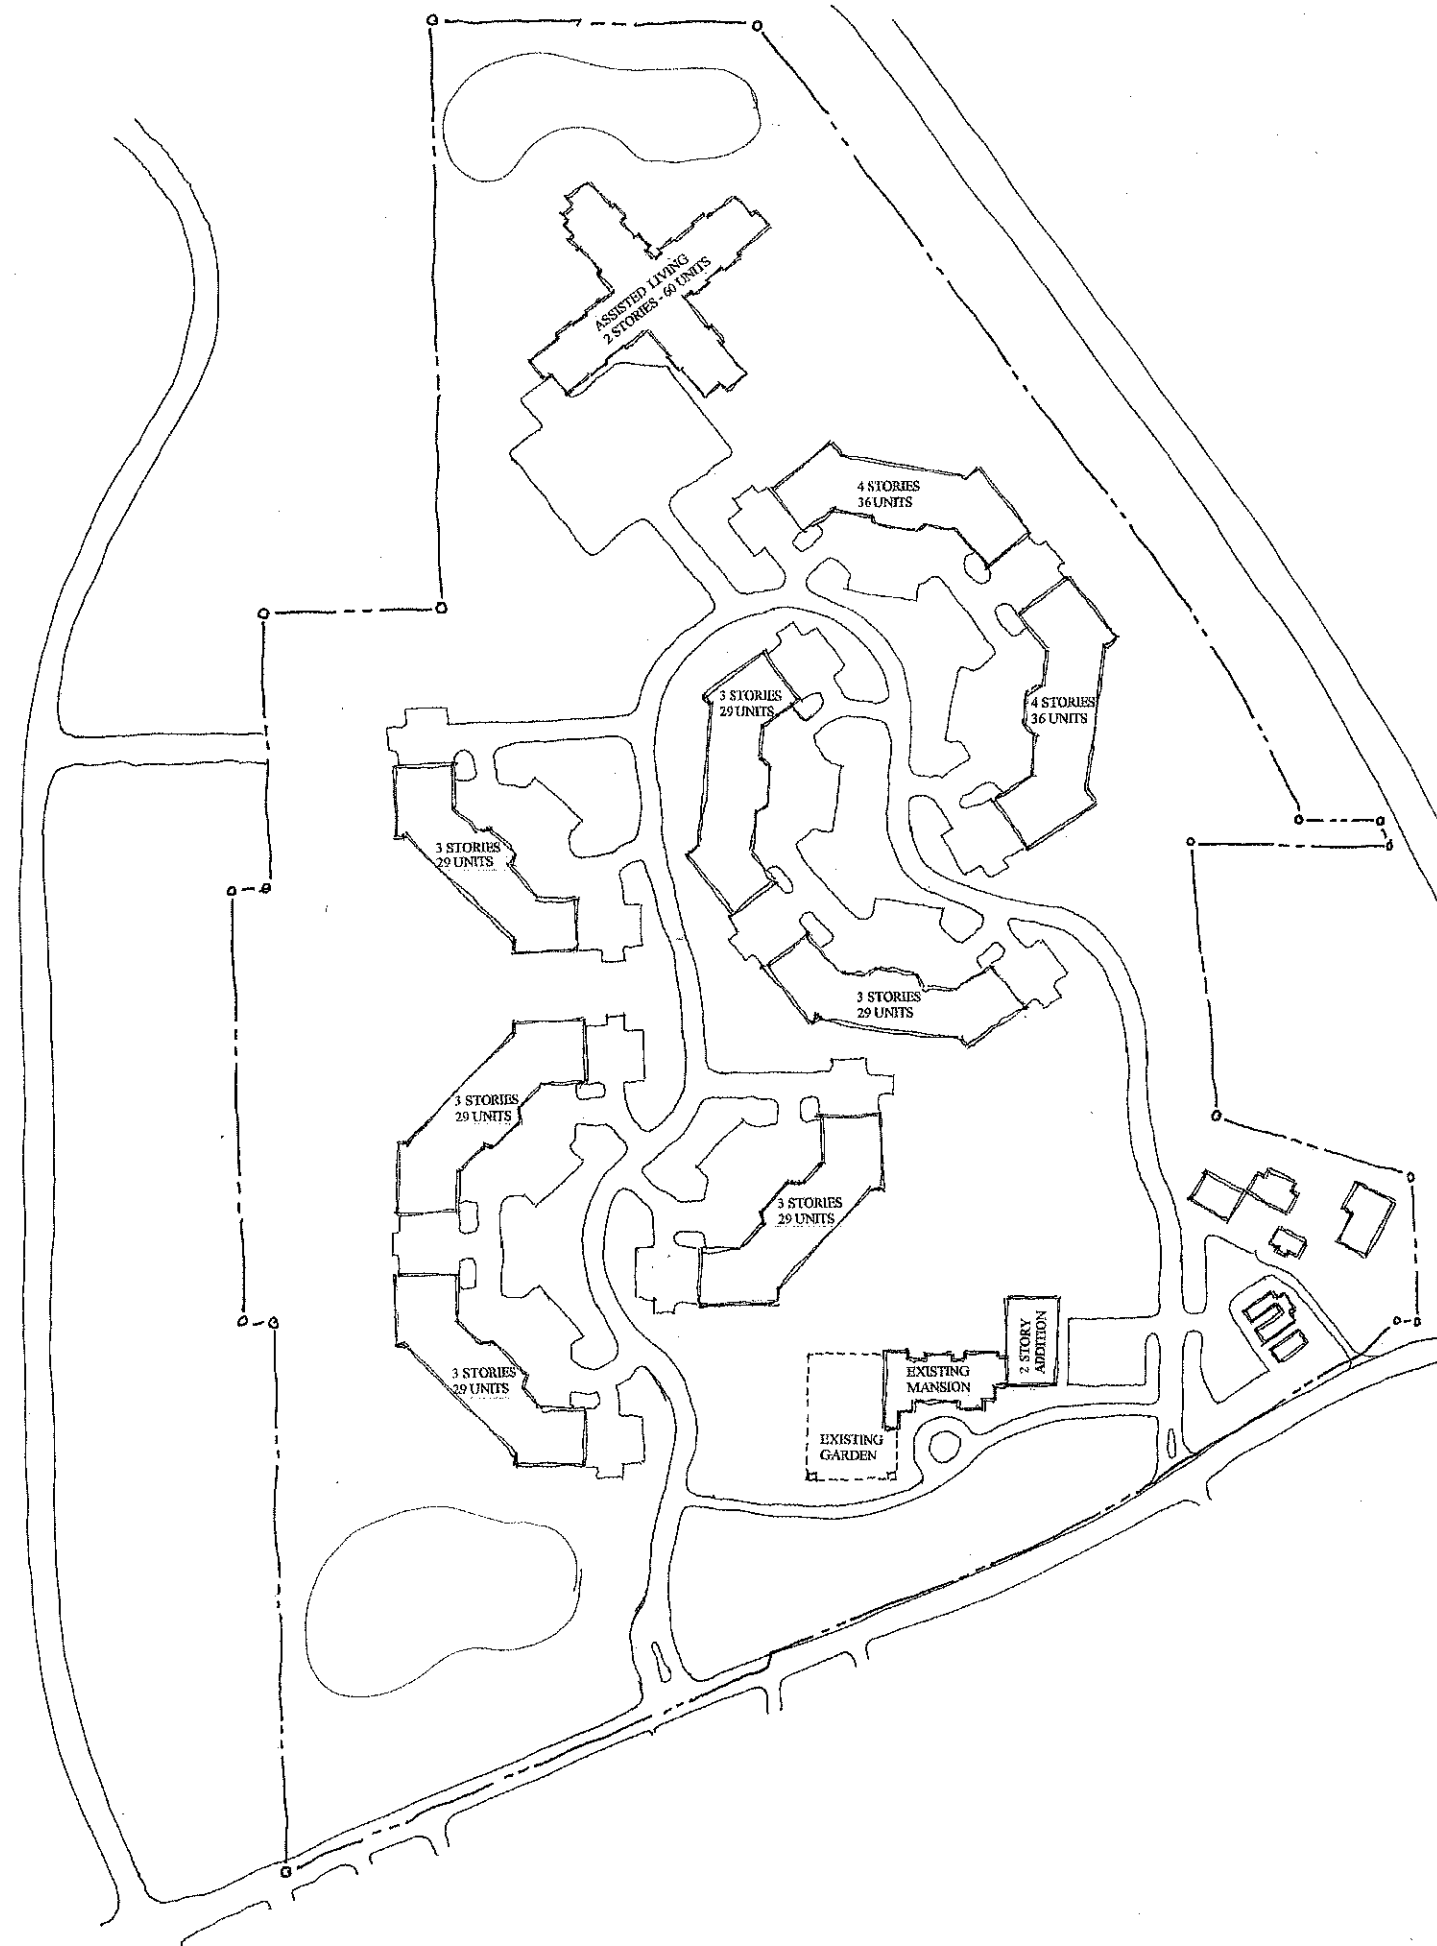

Kenneth Amey, AICP  
professional planner

SCALE: 1" = 100'  
JANUARY 5, 2010

