

SITE DATA

DWELLING UNITS:

CHELTENHAM TWP. = 44 D.U.
SPRINGFIELD TWP. = 145 D.U.
TOTAL UNITS = 189 D.U.
(BOTH TWPS.)

OPEN SPACE:

CHELTENHAM TOWNSHIP = 7.60 AC. (72%)
SPRINGFIELD TOWNSHIP = 10.37 AC. (28%)



STATE ROUTE 0309


RANCH HOUSE LANE

NEWBOLD LANE

NEWBOLD LANE

LOWE
L'ON VUE
WIRE
GVV
A (S.R. 2034)

SPRINGFIELD TOWNSHIP:
AA RESIDENCE DISTRICT
CHELTENHAM TOWNSHIP
R-3 RESIDENCE DISTRICT

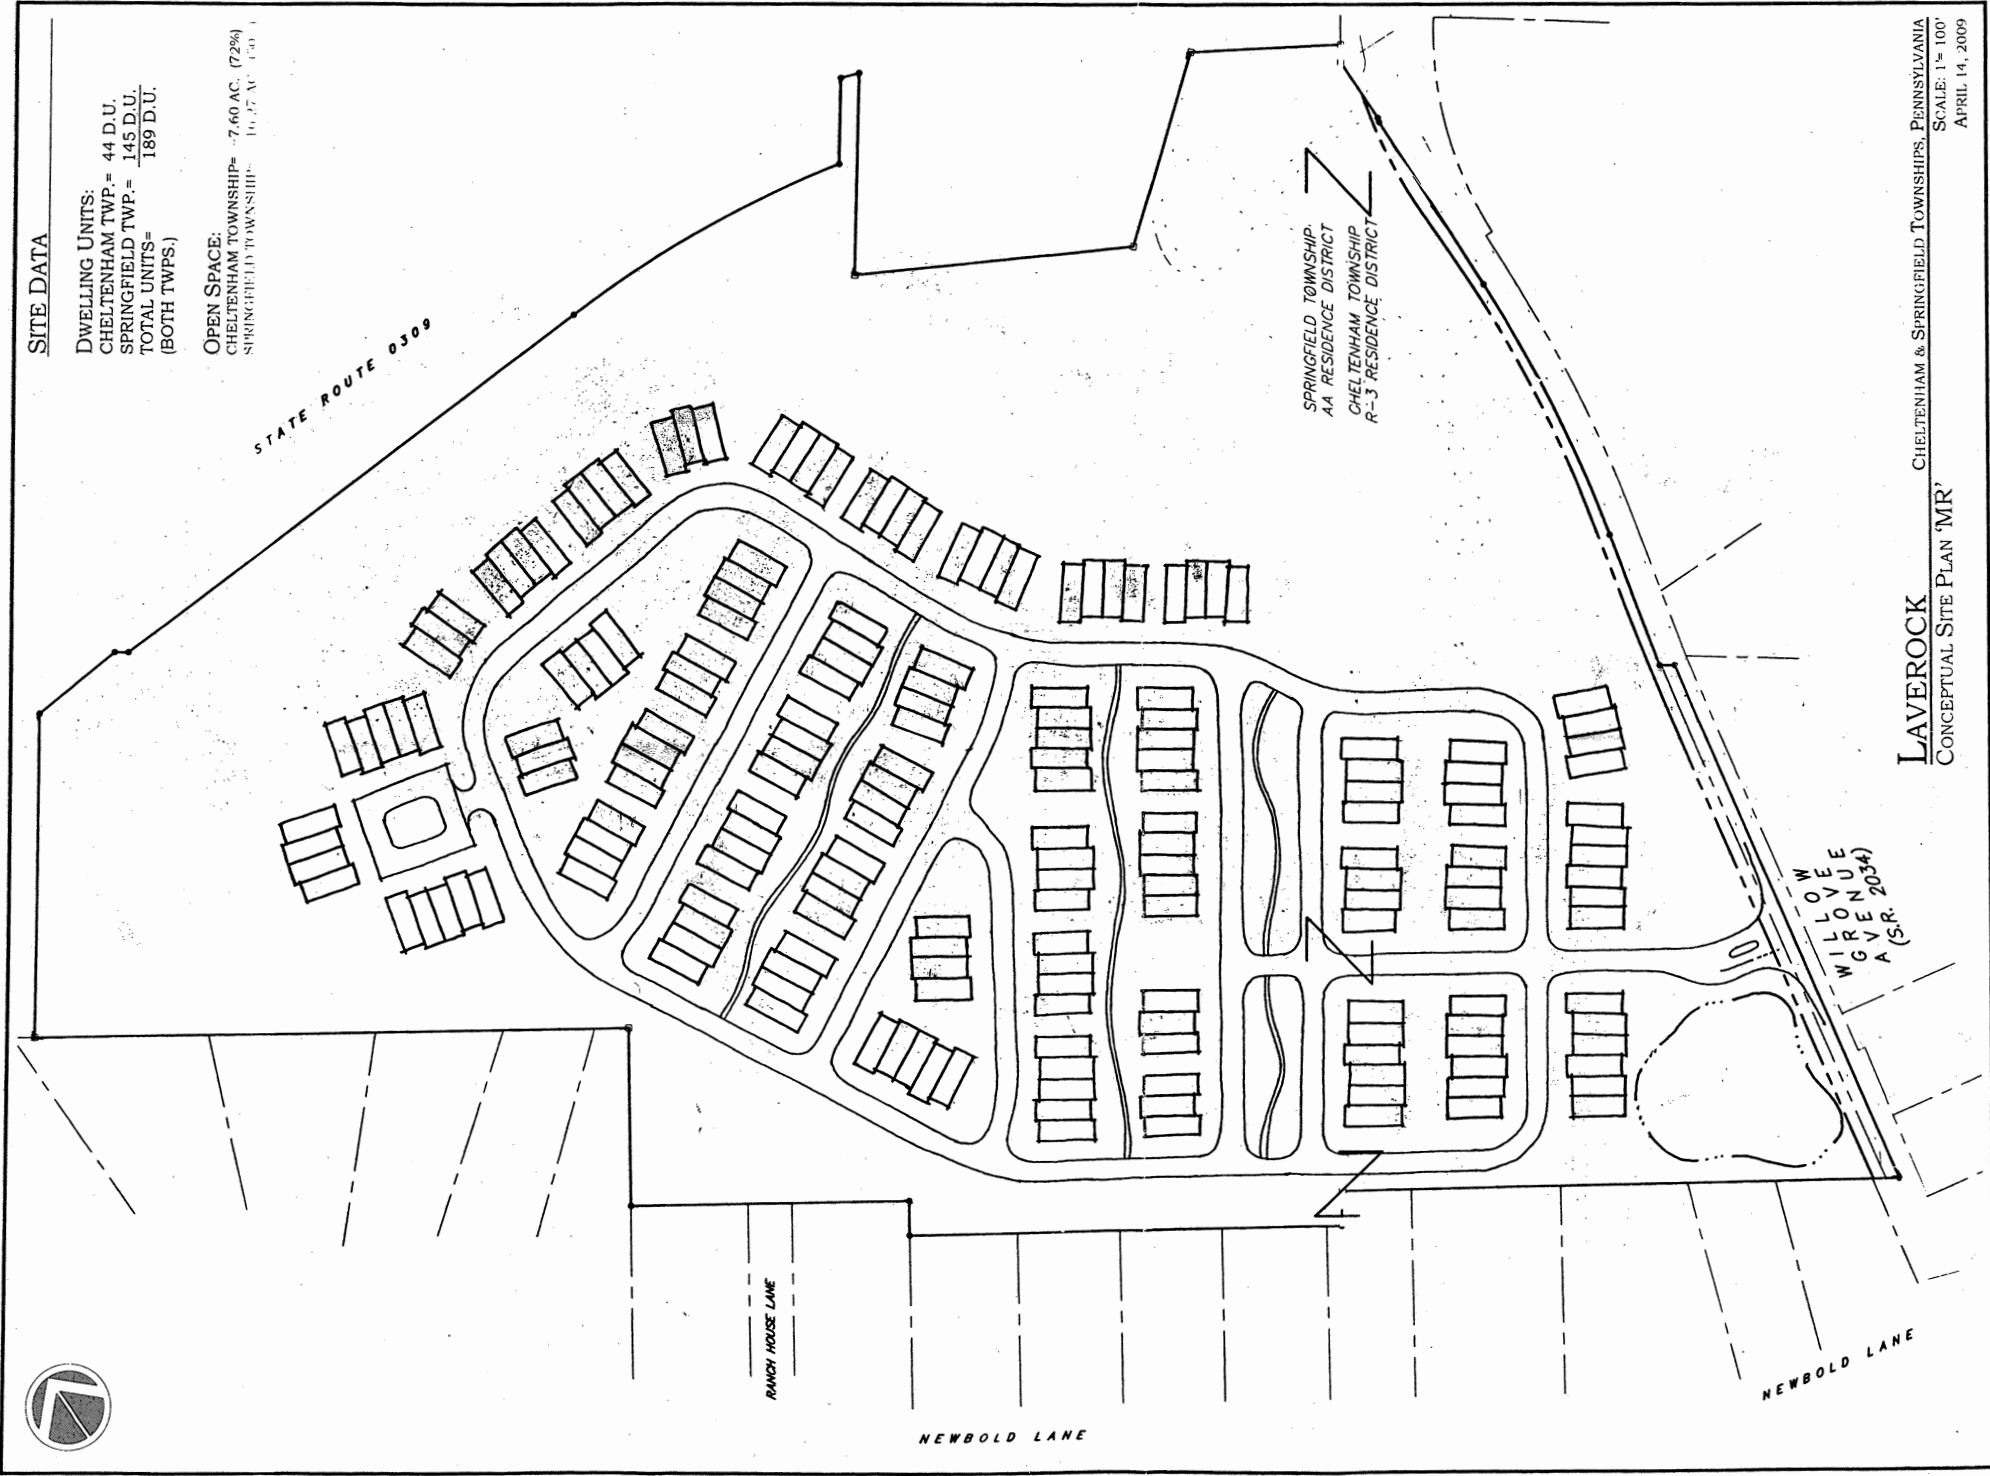

LAVEROCK
CONCEPTUAL SITE PLAN 'MR'

CHELTENHAM & SPRINGFIELD TOWNSHIPS, PENNSYLVANIA
SCALE: 1" = 100'
APRIL 14, 2009

PRESENTED
4.27.09