


**SITE DATA**

**DWELLING UNITS:**

CHELTENHAM TWP. = 44 D.U.  
SPRINGFIELD TWP. = 145 D.U.  
TOTAL UNITS = 189 D.U.  
(BOTH TWPS.)

**OPEN SPACE:**

CHELTENHAM TOWNSHIP = 7.60 AC. (72%)  
SPRINGFIELD TOWNSHIP = 10.37 AC. (28%)

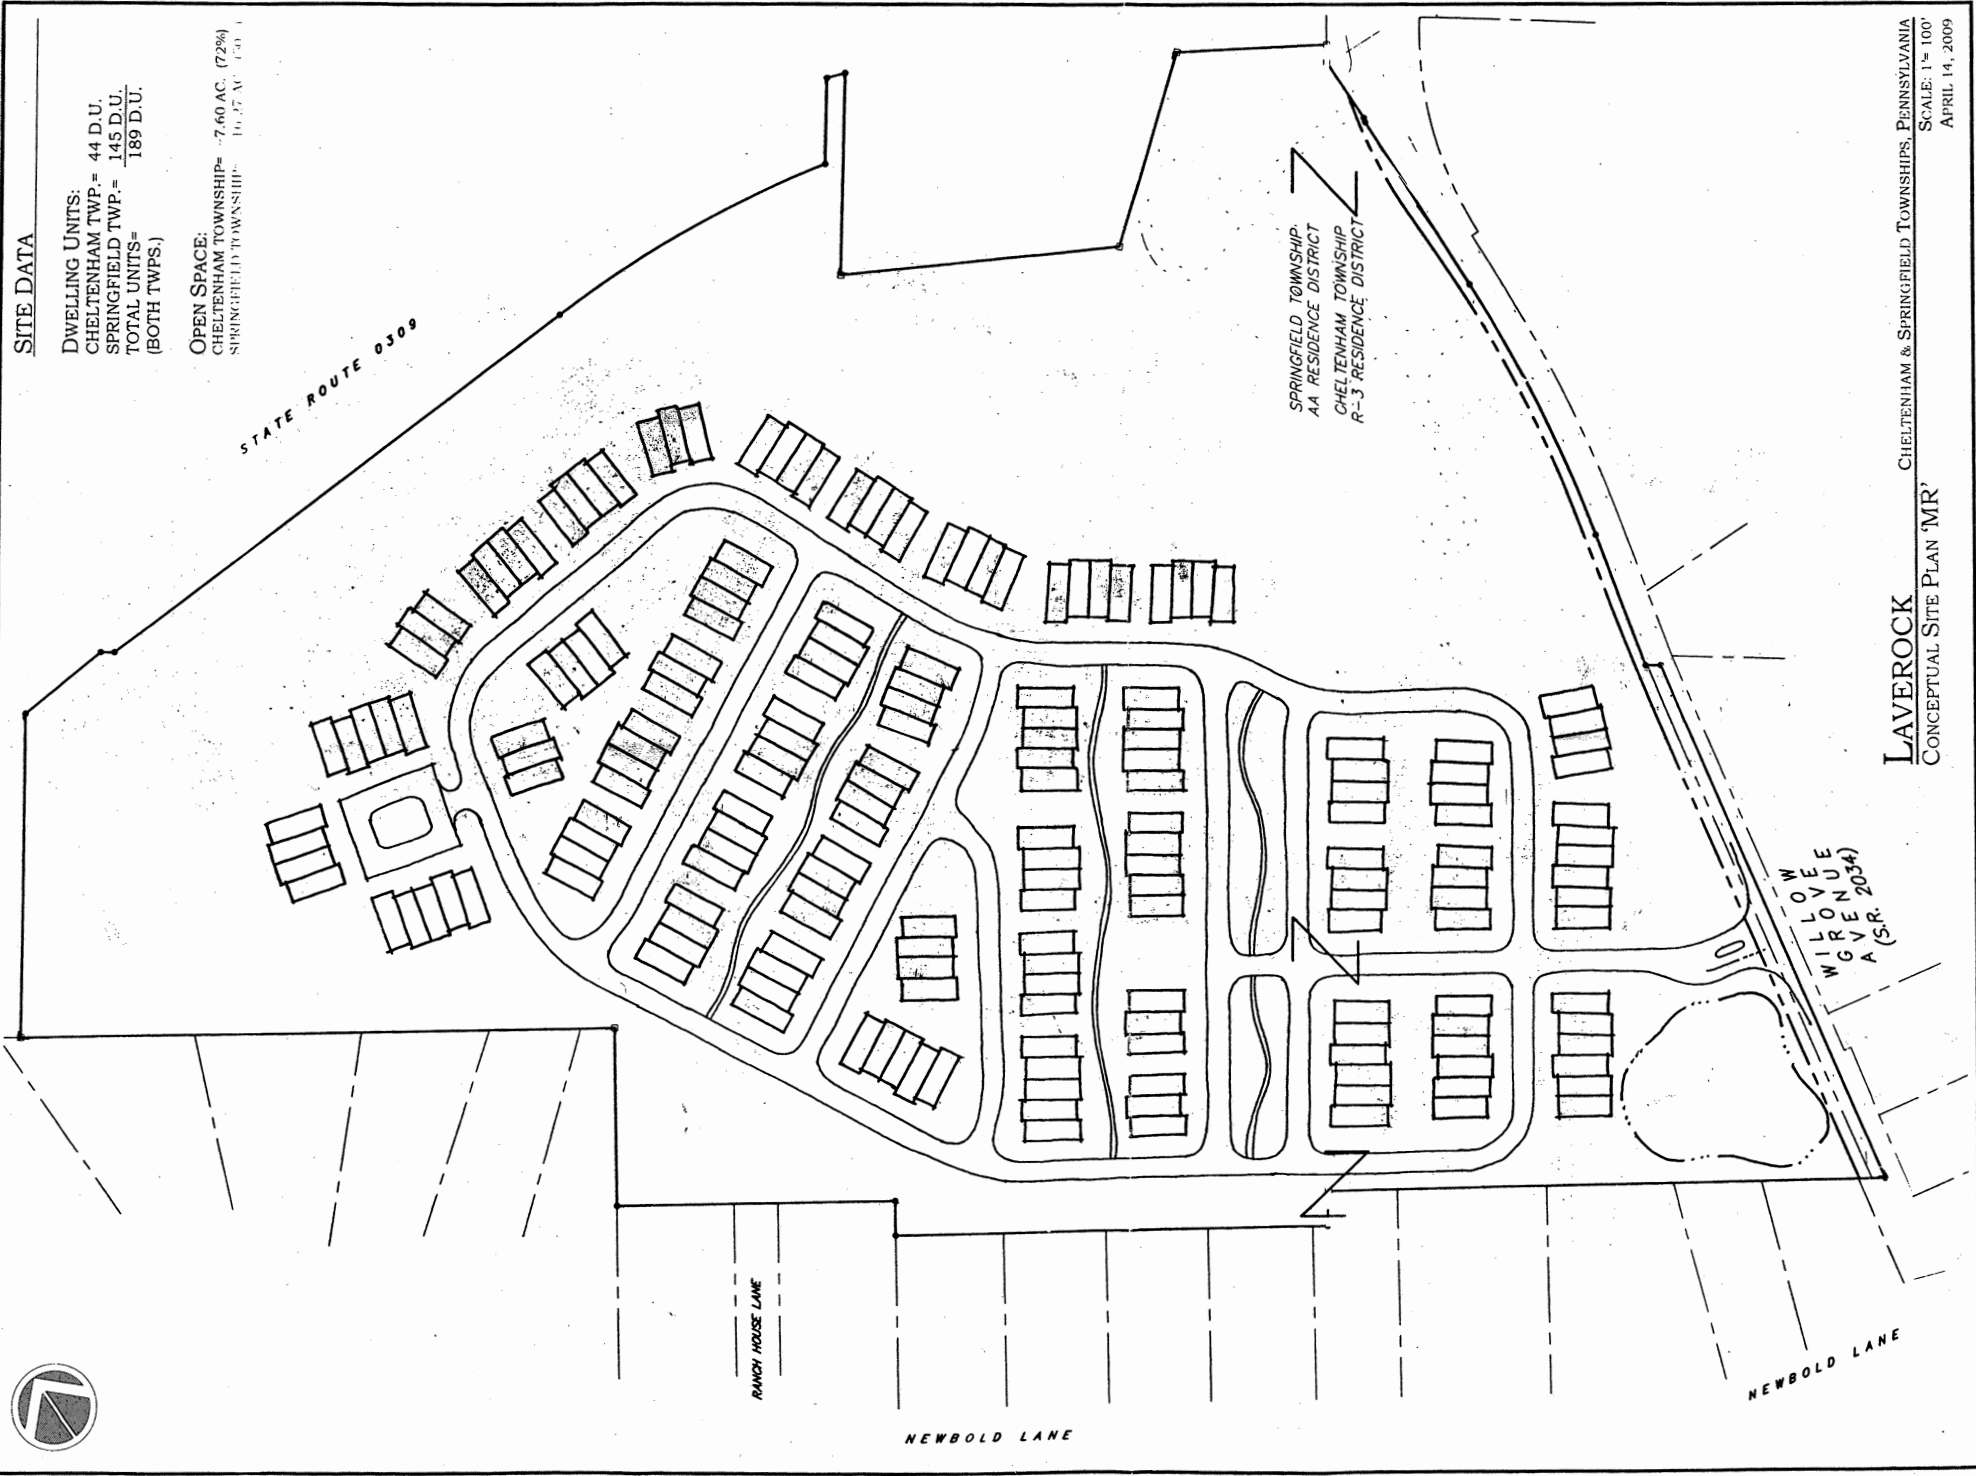

**LAVEROCK**  
CONCEPTUAL SITE PLAN 'MR'

CHELTENHAM & SPRINGFIELD TOWNSHIPS, PENNSYLVANIA  
SCALE: 1" = 100'  
APRIL 14, 2009

PRESENTED  
4.27.09