



SITE DATA


DWELLING UNITS:

CHEL TENHAM TWP. = 44 D.U.
SPRINGFIELD TWP. = 145 D.U.
TOTAL UNITS = 189 D.U.
(BOTH TOWNS.)

OPEN SPACE:

CHEL TENHAM TOWNSHIP = 7.60 AC. (72%)
SPRINGFIELD TOWNSHIP = 10.37 AC. (28%)

STATE ROUTE 0309

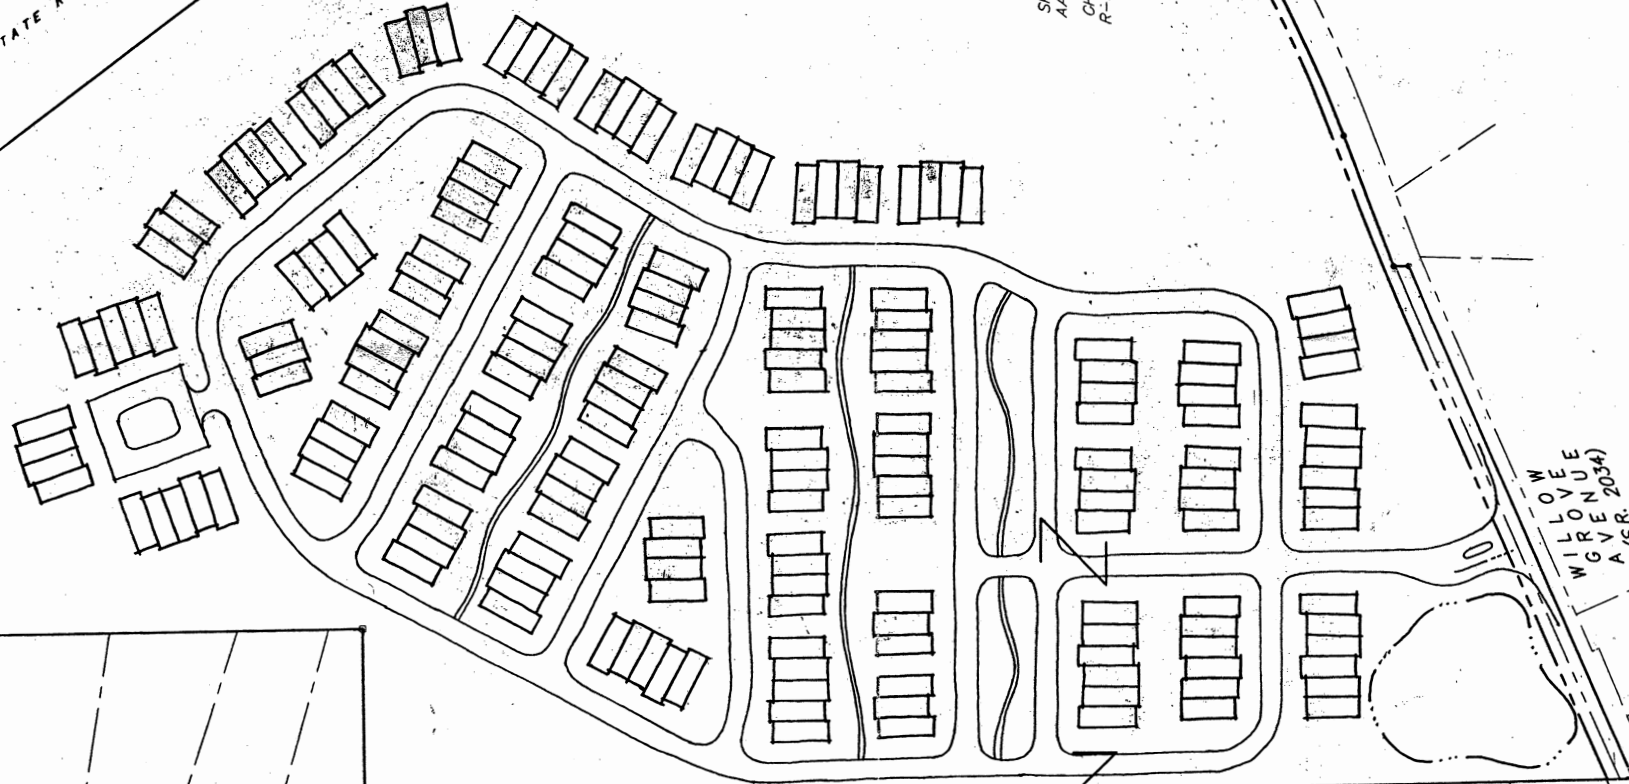

RANCH HOUSE LANE

NEWBOLD LANE

NEWBOLD LANE

LOWE
LLOYD
WIRE
A (S.R. 2034)

SPRINGFIELD TOWNSHIP:
AA RESIDENCE DISTRICT
CHEL TENHAM TOWNSHIP
R-3 RESIDENCE DISTRICT

LAVEROCK
CONCEPTUAL SITE PLAN 'MR'

CHEL TENHAM & SPRINGFIELD TOWNSHIPS, PENNSYLVANIA
SCALE: 1" = 100'
APRIL 14, 2009

PRESENTED
4.27.09